


proposed loft level plan



proposed ground floor plan

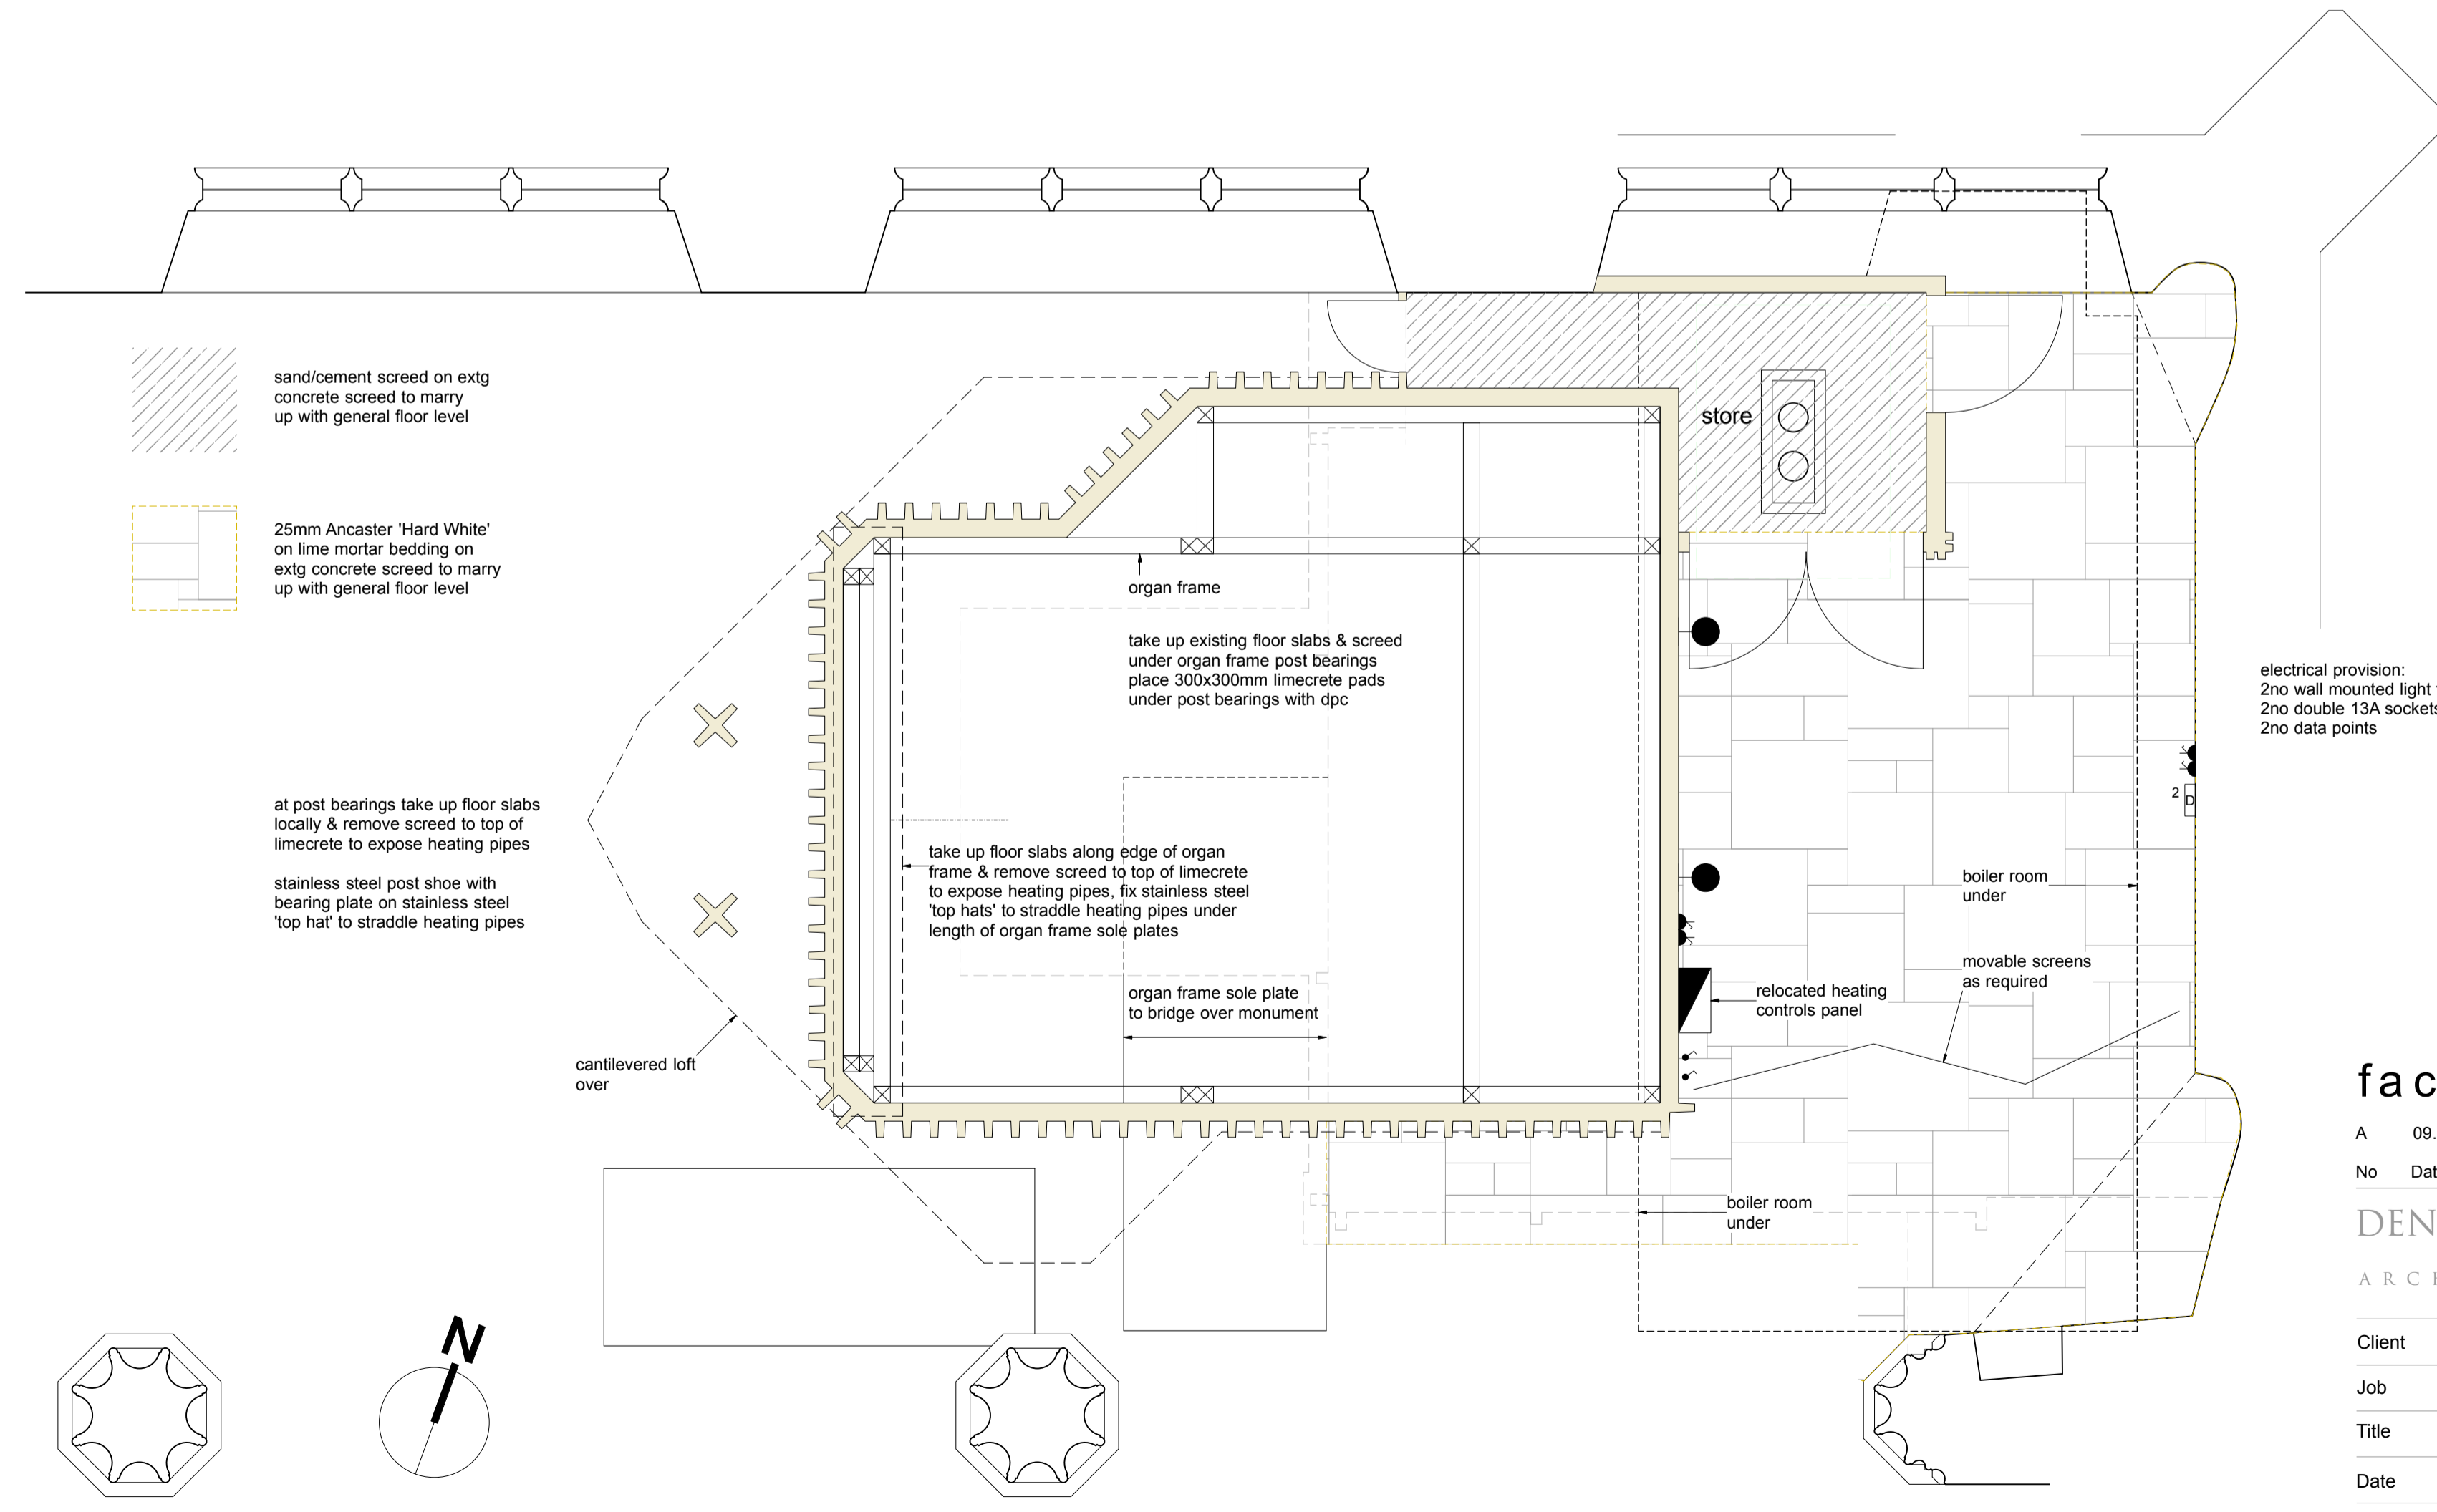

faculty submission

A	09.12.19	Notes added
No	Date	Revision
DENIS TUTTLE ARCHITECTURE 6 Mill Hill Road Norwich, NR2 3DP tel / fax 01603 666140 e: dtuttle@btinternet.com		
Client	St Stephen's PCC	
Job	St Stephen's Church - Organ Project	
Title	Proposed ground floor & loft plans	
Date	05.12.19	Scale 1:25 @ A1
Job No	6247	Dwg No 02 A

© This drawing remains the copyright of Denis Tuttle Architecture Ltd. All Rights Reserved