


proposed west elevation


existing west facing lead/tin pipes to be repolished  
 existing south facing & internal pipes to be resprayed matching 'silver' colour  
 new pipes shown edged in pink to be sprayed 'silver'

LED uplighting strip at the foot of each pipe array

all timber components to be European oak with natural oiled finish

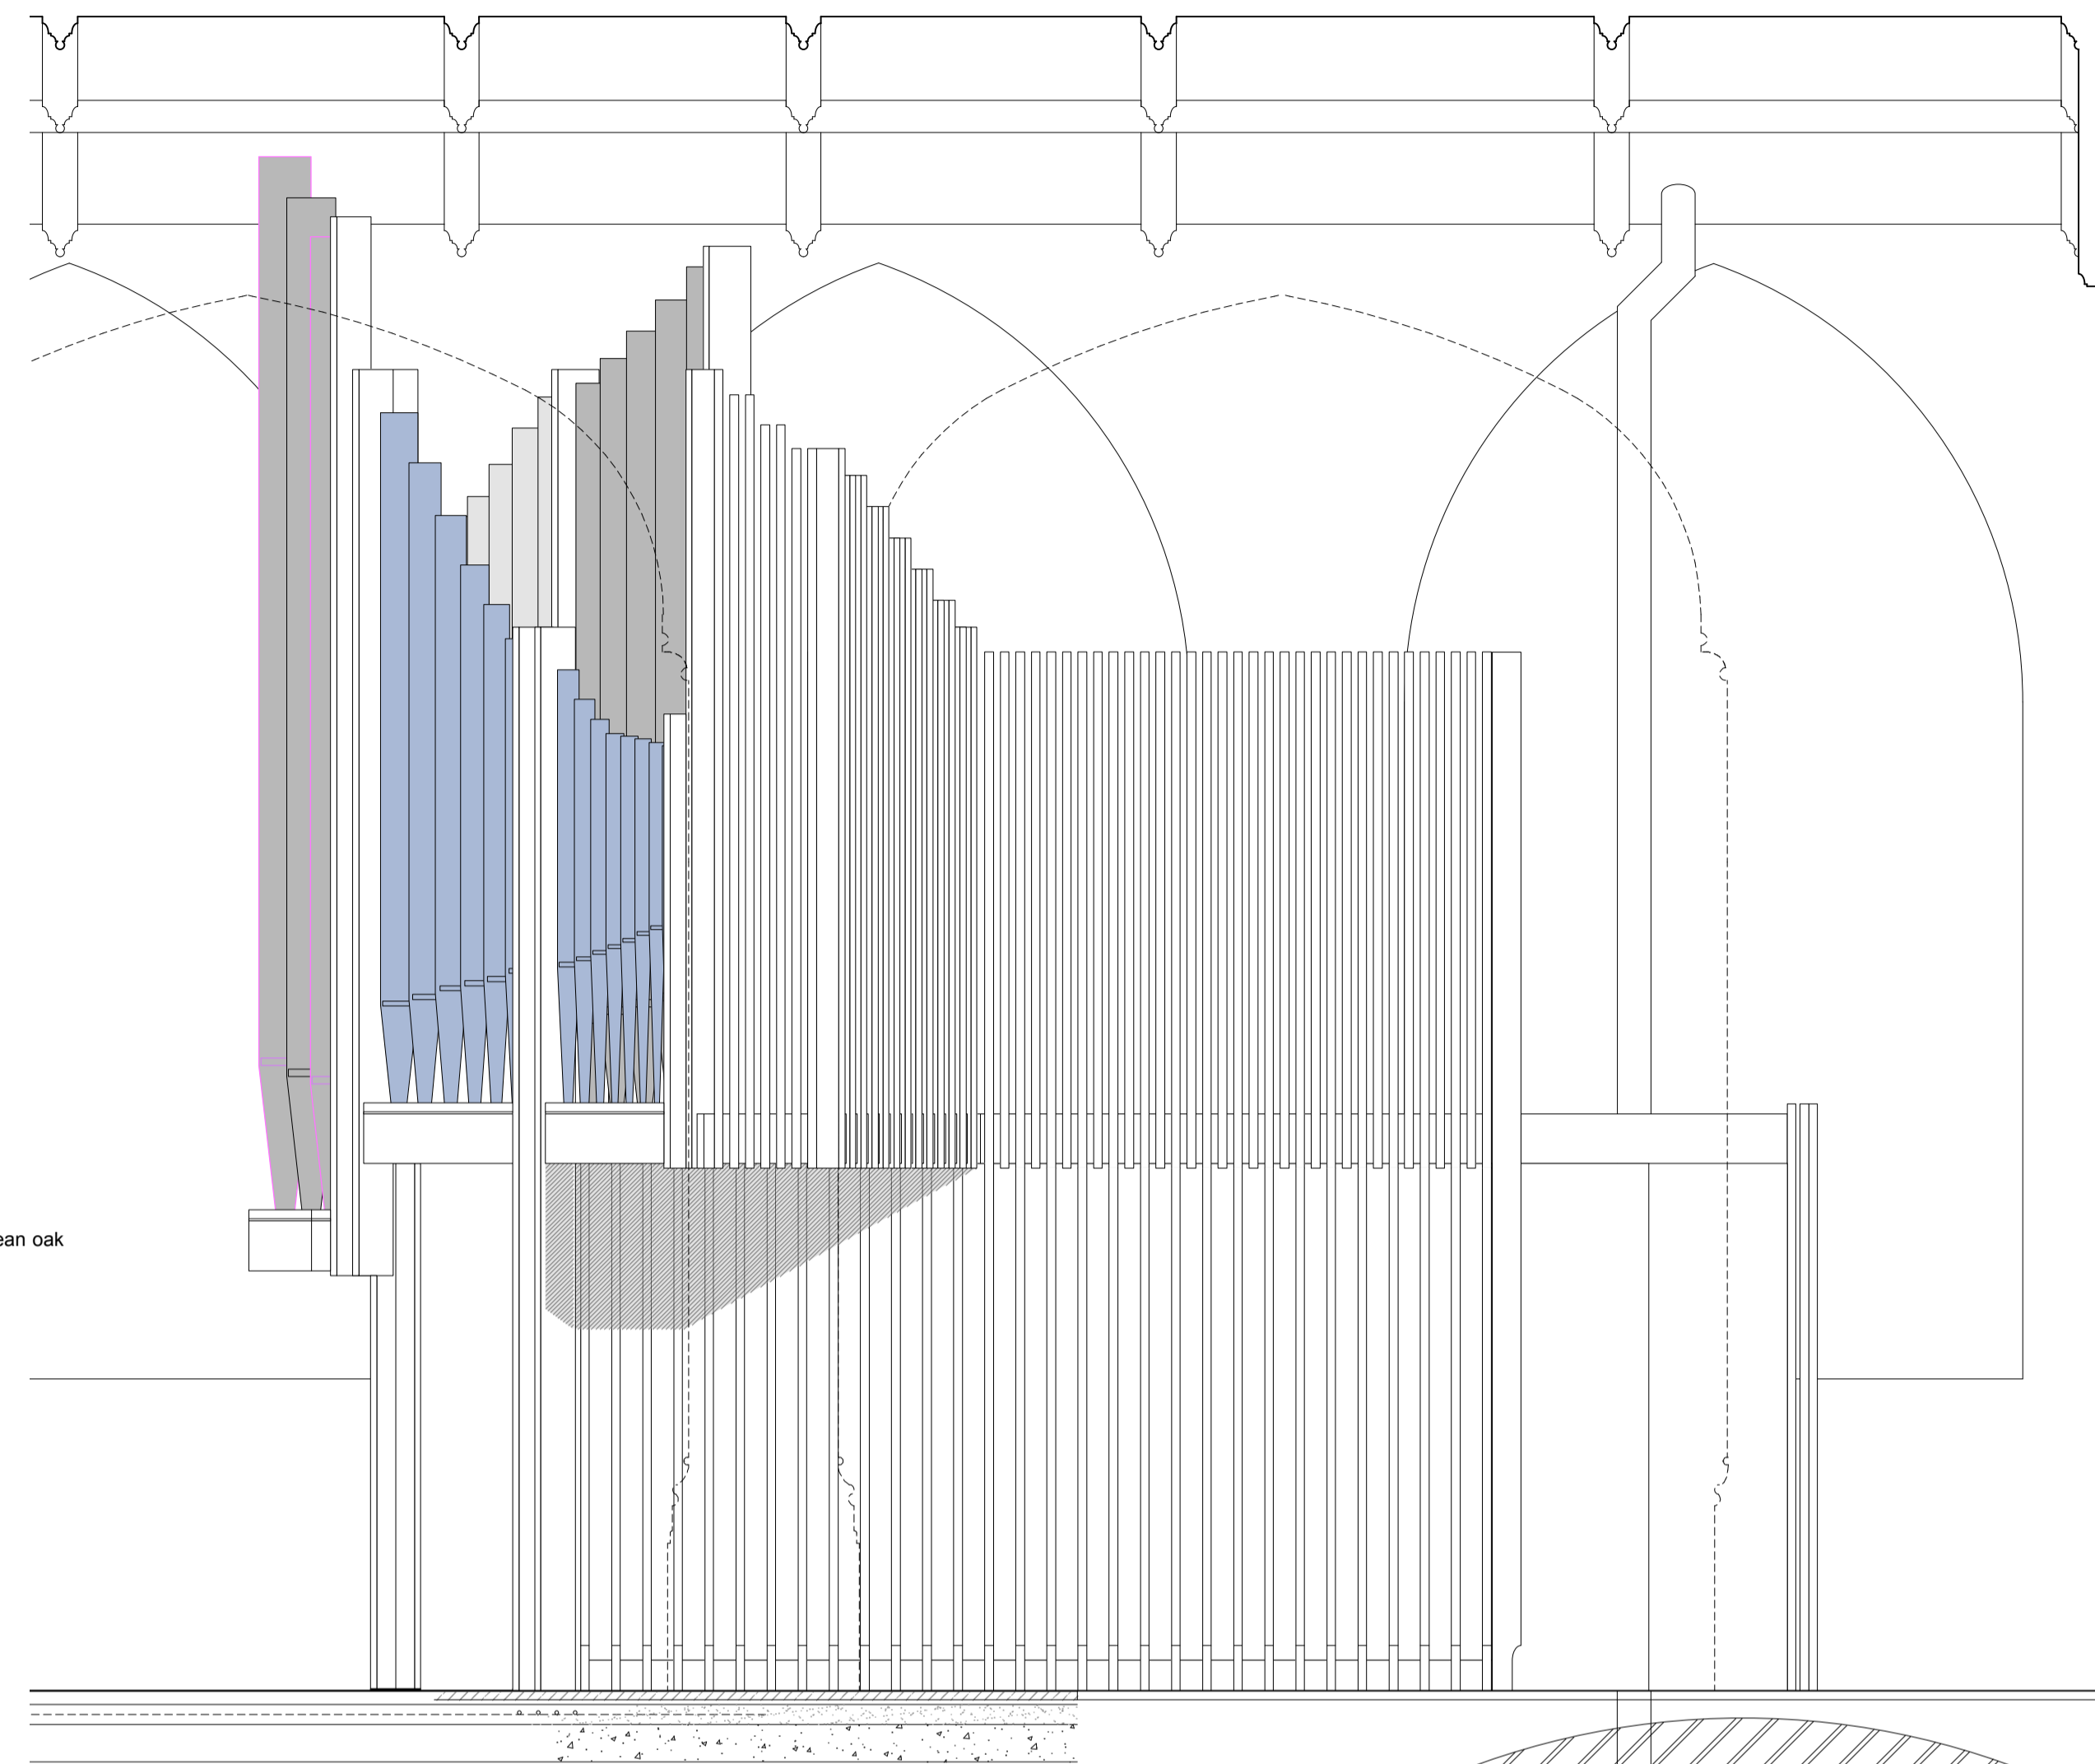

proposed north elevation

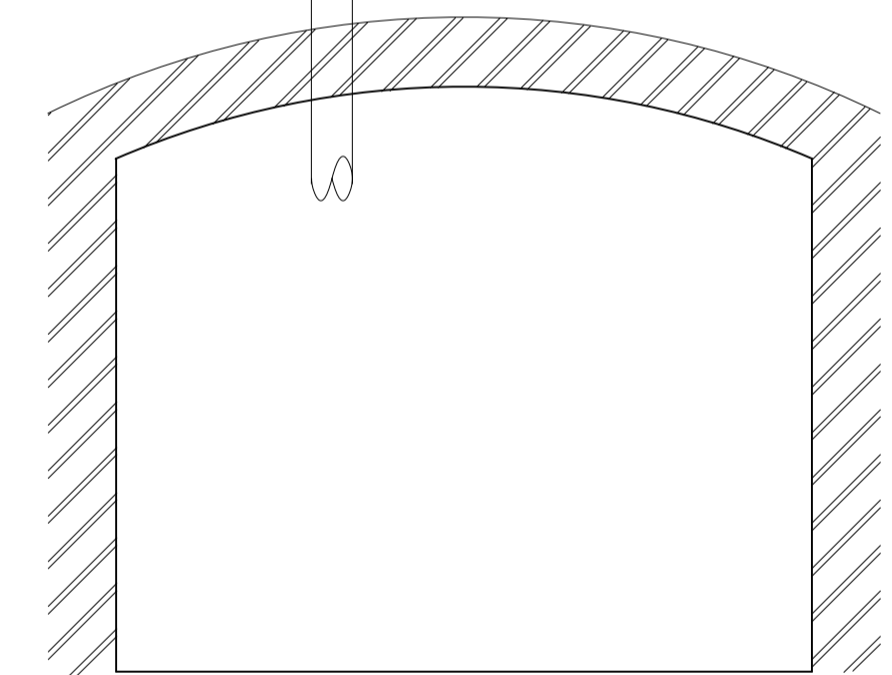

faculty submission

A 09.12.19 Notes added

No Date Revision

DENIS TUTTLE ARCHITECTURE  
 6 Mill Hill Road  
 Norwich, NR2 3DP  
 tel / fax 01603 666140  
 e: dtuttle@btinternet.com

Client St Stephen's PCC

Job St Stephen's Church - Organ Project

Title Proposed elevations

Date 05.12.19 Scale 1:25 @ A1

Job No 6247 Dwg No 03 A

© This drawing remains the copyright of Denis Tuttle Architecture Ltd. All Rights Reserved